




FLOOR PLAN

MIKE AND GAY
FRANCKOWIAK HOME
BEAVER ISLAND, MICHIGAN


RICHARD GILLESPIE
R. GILLESPIE ENTERPRISES
CONTRACTOR
BEAVER ISLAND, MICHIGAN

PROJECT 0108
PLAN DATE
ORIGINAL: 2 OCT 2001

NOTES:

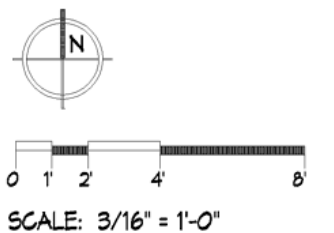

A1

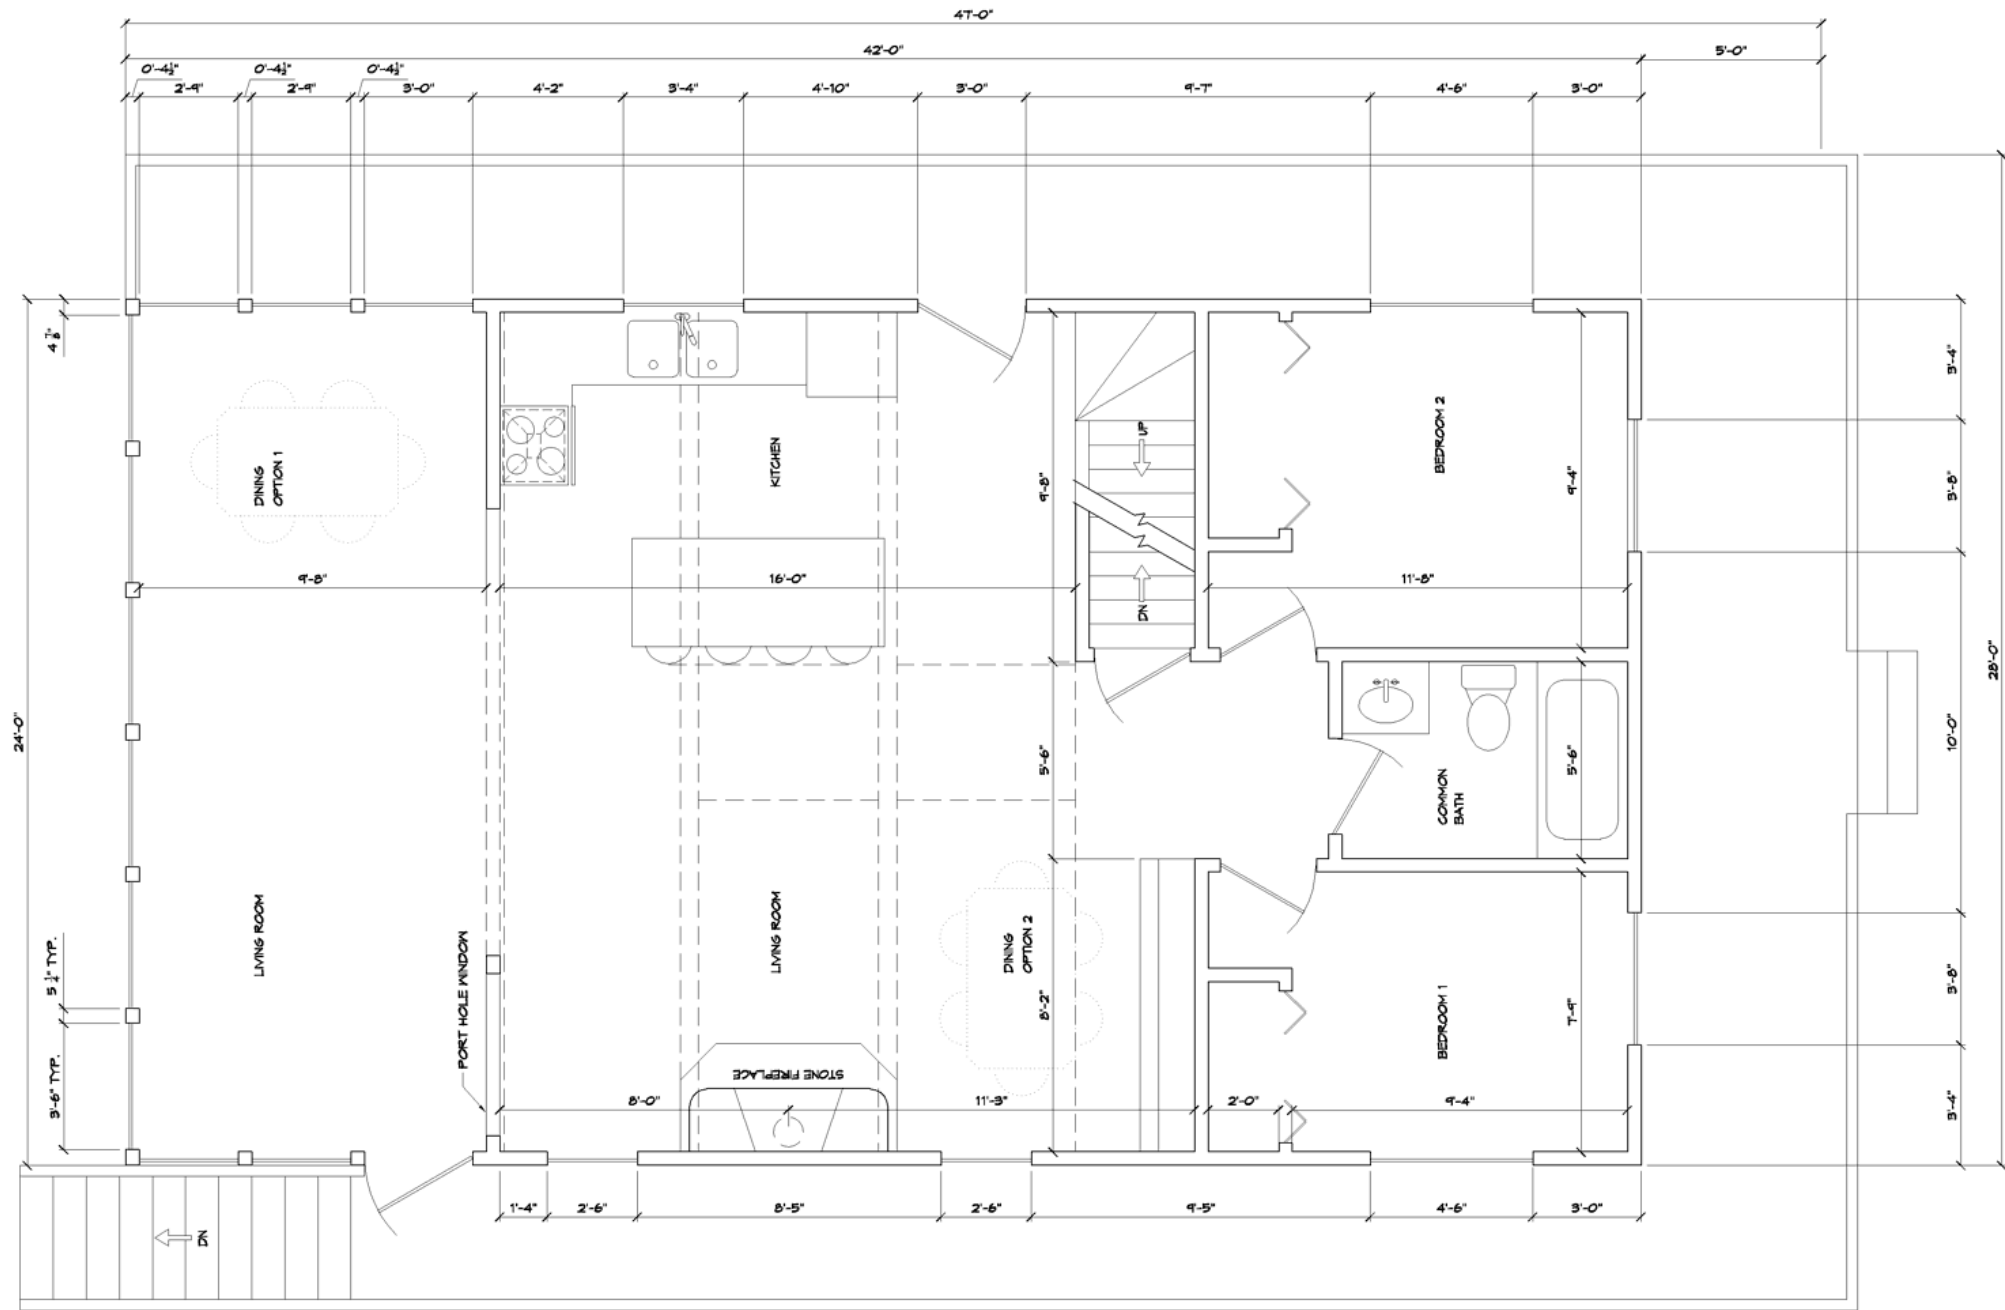

MAIN FLOOR PLAN

SCALE: 3/16" = 1'-0"

MAIN LIVING AREA AND MAIN ENTRY FLOOR




FLOOR PLAN

MIKE AND GAY
FRANCKOWIAK HOME
BEAVER ISLAND, MICHIGAN

RICHARD GILLESPIE
R. GILLESPIE ENTERPRISES
CONTRACTOR
BEAVER ISLAND, MICHIGAN


PROJECT 0108
PLAN DATE
ORIGINAL: 2 OCT 2001

NOTES:

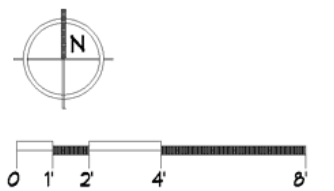

SCALE: 3/16" = 1'-0"

A2

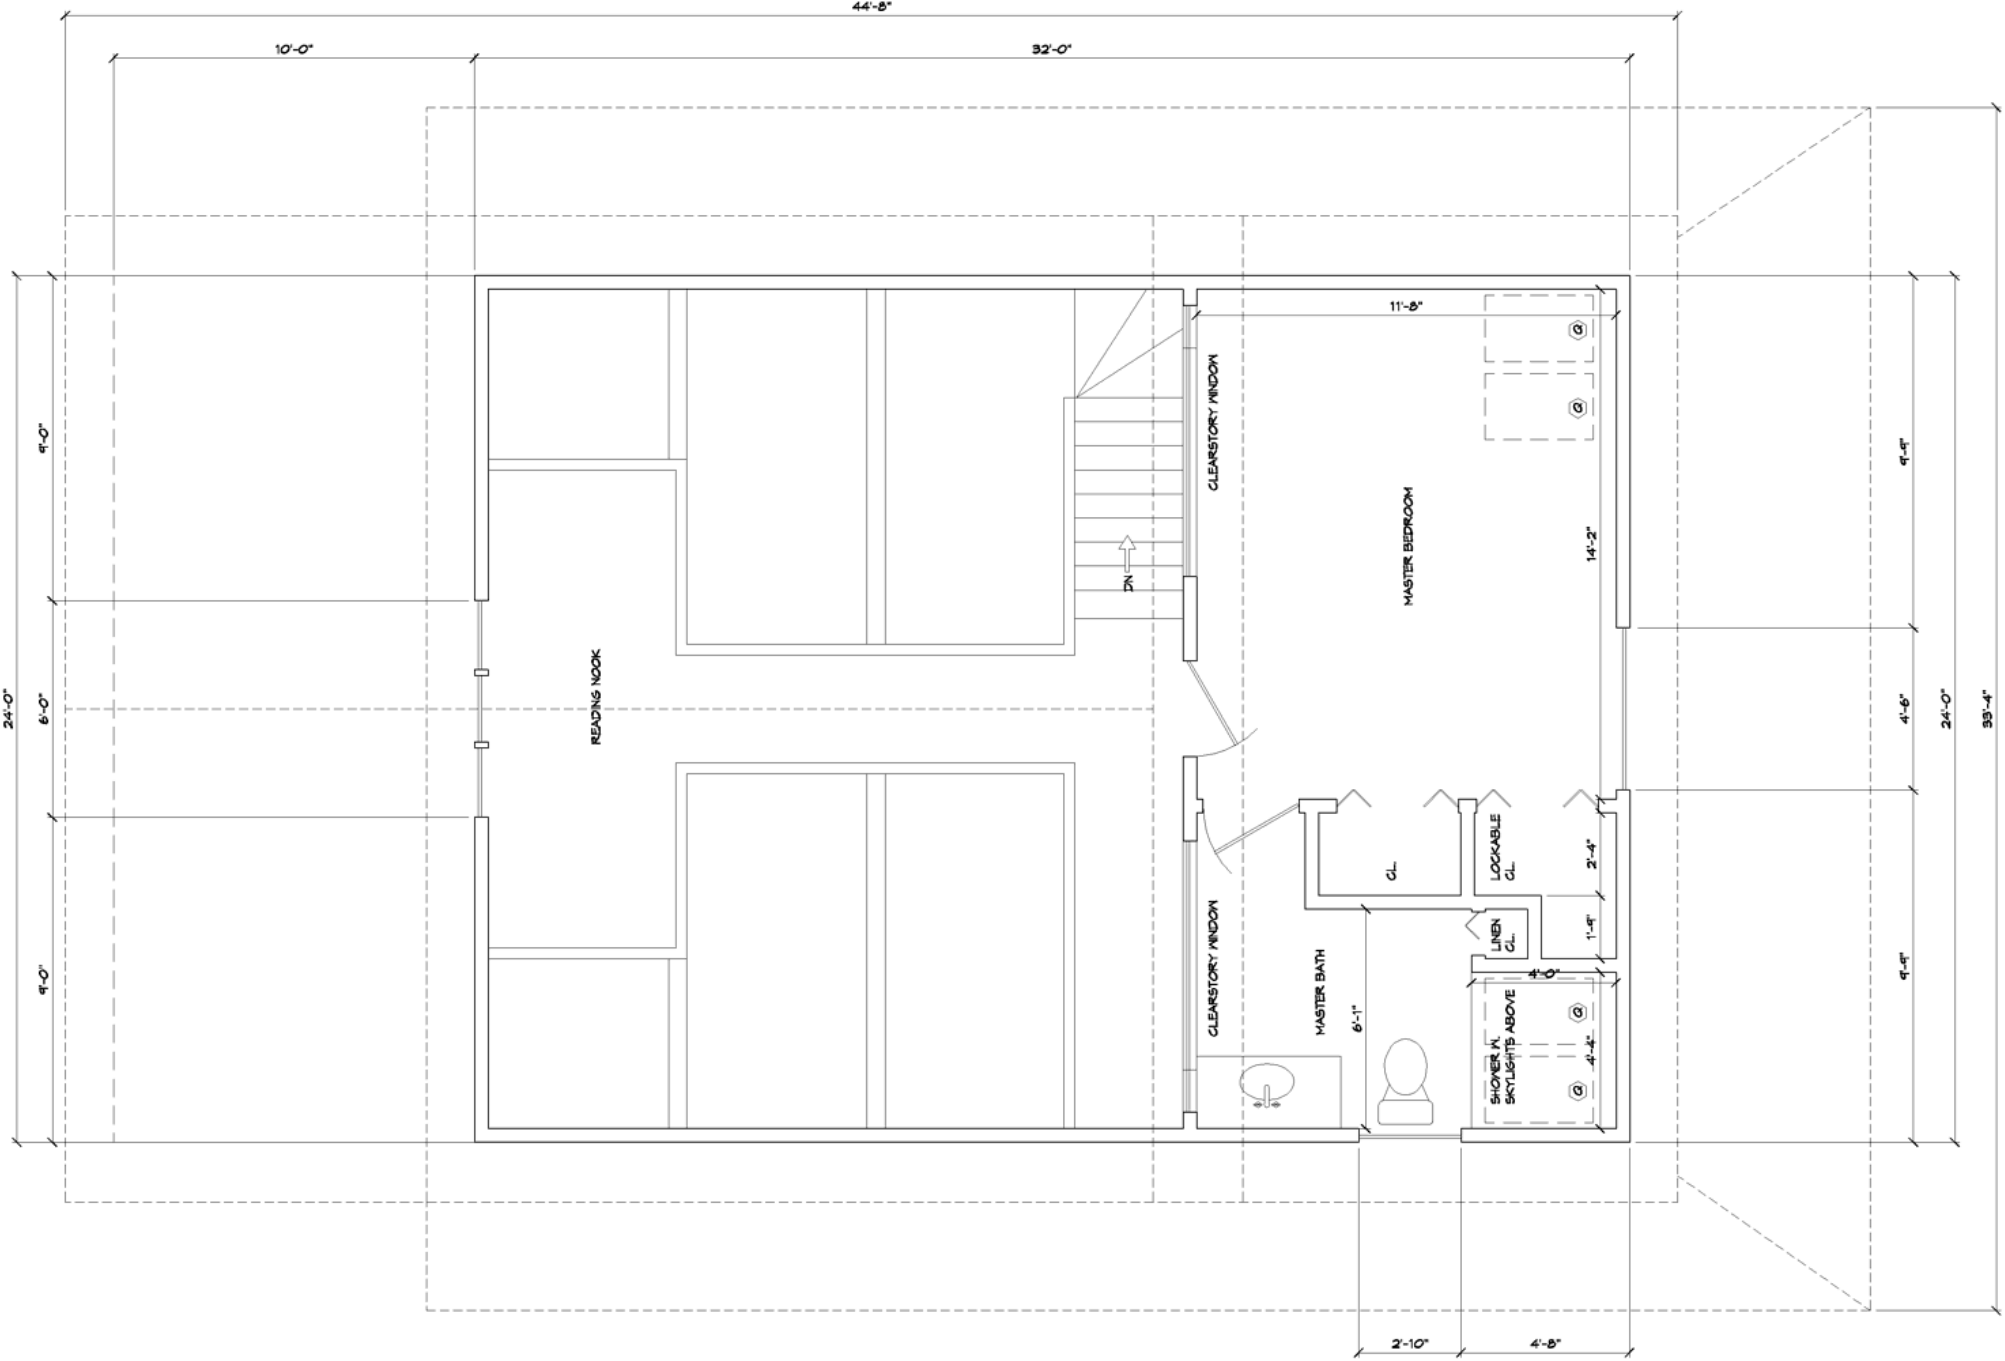

UPPER LEVEL FLOOR PLAN
SCALE: 3/16" = 1'-0"
MASTER BEDROOM, BATH, AND READING LOFT



FLOOR PLAN

MIKE AND GAY
FRANCKOWIAK HOME
BEAVER ISLAND, MICHIGAN

RICHARD GILLESPIE
R. GILLESPIE ENTERPRISES
CONTRACTOR
BEAVER ISLAND, MICHIGAN


PROJECT 0108
PLAN DATE
ORIGINAL: 2 OCT 2001

NOTES:



SCALE: 3/16" = 1'-0"

A3

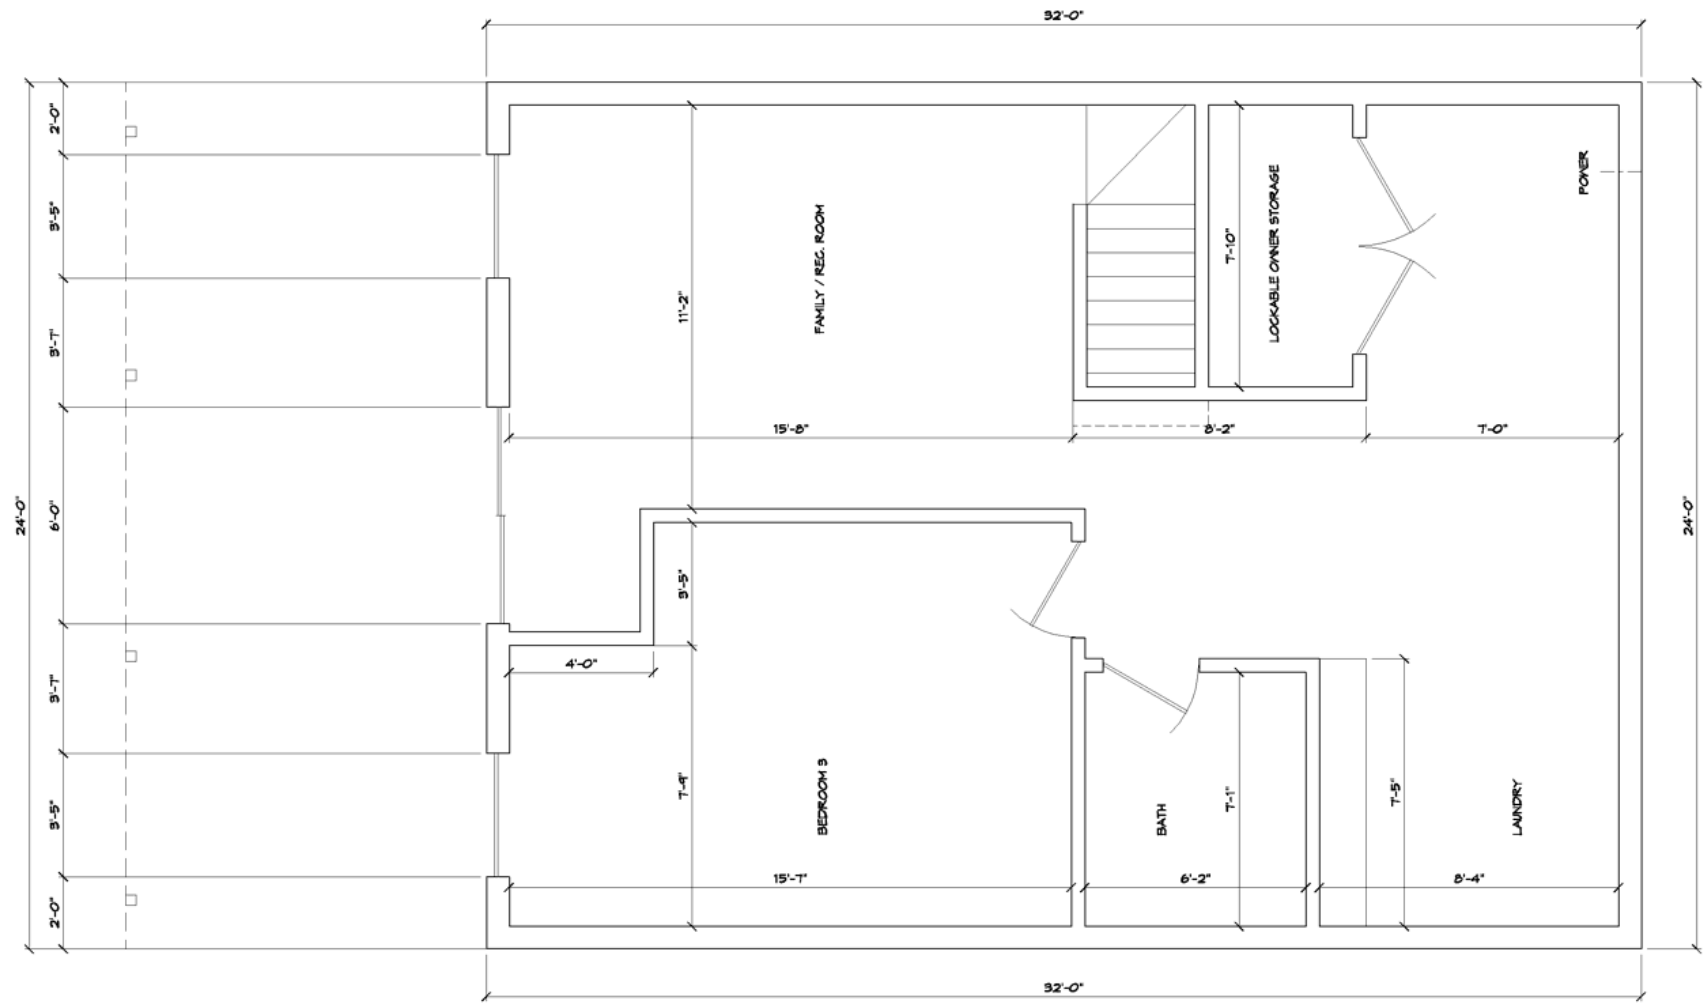

WALKOUT BASEMENT

SCALE: 3/16" = 1'-0"



ELEVATIONS

MIKE AND GAY
FRANCKOWIAK HOME
BEAVER ISLAND, MICHIGAN

RICHARD GILLESPIE
R. GILLESPIE ENTERPRISES
CONTRACTOR
BEAVER ISLAND, MICHIGAN


PROJECT 0108
PLAN DATE
ORIGINAL: 2 OCT 2001

NOTES:



SCALE: 3/16" = 1'-0"

A4

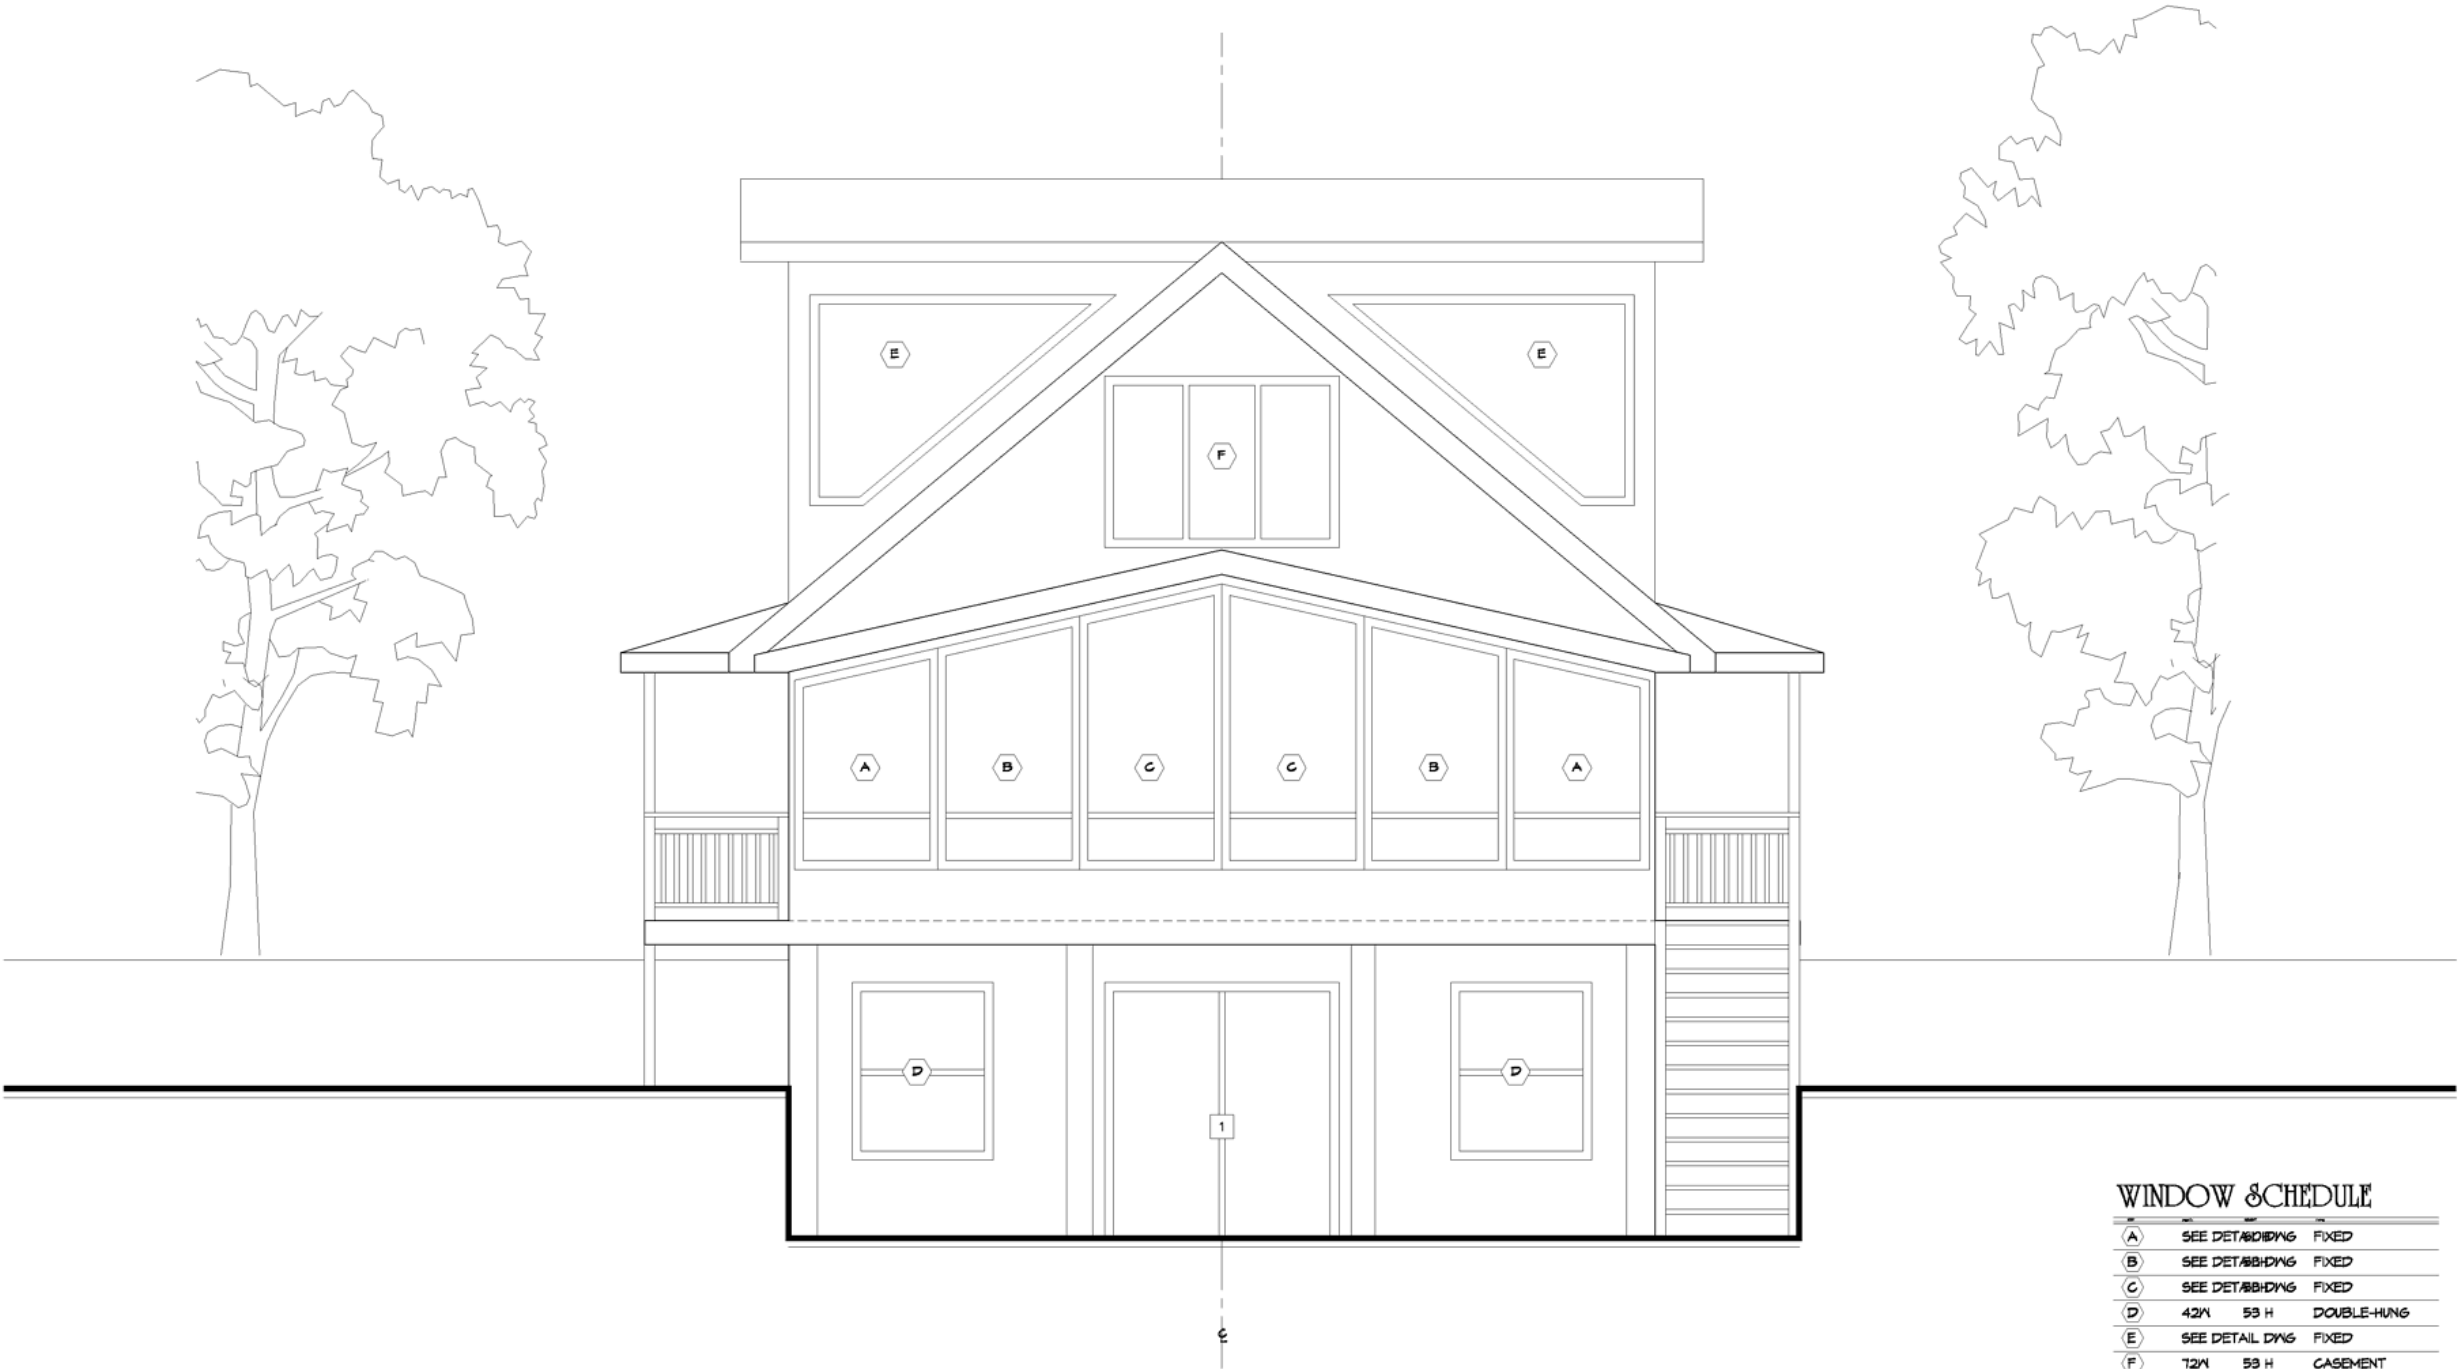

FRONT ELEVATION

WEST SIDE LAKEFRONT FACADE

SCALE: 3/16" = 1'-0"

WINDOW SCHEDULE

A	SEE DETAIL DWG	FIXED
B	SEE DETAIL DWG	FIXED
C	SEE DETAIL DWG	FIXED
D	42W 53 H	DOUBLE-HUNG
E	SEE DETAIL DWG	FIXED
F	72W 53 H	CASEMENT
H	45W 41H	SLIDING
I	54W 40H	SLIDING
J	54W 42H	CASEMENT
K	40W 36H	SLIDER
L	33W 60H	FIXED
M	33W 60H	CASEMENT
N	36W 60H	FIXED
O	30W 42H	FIXED
P	34W 28H	CASEMENT
Q	22W 38H	SKYLIGHT RS2138



ELEVATIONS

MIKE AND GAY
FRANCKOWIAK HOME
BEAVER ISLAND, MICHIGAN

RICHARD GILLESPIE
R. GILLESPIE ENTERPRISES
CONTRACTOR
BEAVER ISLAND, MICHIGAN

PROJECT 0108
PLAN DATE
ORIGINAL: 2 OCT 2001

NOTES:



SCALE: 3/16" = 1'-0"

A5



SIDE ELEVATION
SOUTH SIDE FACADE

SCALE: 3/16" = 1'-0"

WINDOW SCHEDULE

A	SEE DETAIL DWG	FIXED
B	SEE DETAIL DWG	FIXED
C	SEE DETAIL DWG	FIXED
D	42W	53 H DOUBLE-HUNG
E	SEE DETAIL DWG	FIXED
F	72W	53 H CASEMENT
H	45W	41H SLIDING
I	54W	40H SLIDING
J	54W	42H CASEMENT
K	40W	36H SLIDER
L	33W	60H FIXED
M	33W	60H CASEMENT
N	36W	60H FIXED
O	30W	42H FIXED
P	34W	28H CASEMENT
Q	22W	38H SKYLIGHT RS2138



ELEVATIONS

MIKE AND GAY
FRANCKOWIAK HOME
BEAVER ISLAND, MICHIGAN

RICHARD GILLESPIE
R. GILLESPIE ENTERPRISES
CONTRACTOR
BEAVER ISLAND, MICHIGAN

PROJECT 0108
PLAN DATE
ORIGINAL: 2 OCT 2001

NOTES:



SCALE: 3/16" = 1'-0"

A6



ROADSIDE ELEVATION SCALE: 3/16" = 1'-0"
EAST SIDE FACADE FACING ROAD AND PARKING

WINDOW SCHEDULE			
A	SEE DETAIL DWG	FIXED	
B	SEE DETAIL DWG	FIXED	
C	SEE DETAIL DWG	FIXED	
D	42W	53 H	DOUBLE-HUNG
E	SEE DETAIL DWG	FIXED	
F	72W	53 H	CASEMENT
H	45W	41H	SLIDING
I	54W	40H	SLIDING
J	54W	42H	CASEMENT
K	40W	36H	SLIDER
L	33W	60H	FIXED
M	33W	60H	CASEMENT
N	36W	60H	FIXED
O	30W	42H	FIXED
P	34W	28H	CASEMENT
Q	22W	38H	SKYLIGHT RS2138



ELEVATIONS

MIKE AND GAY
FRANCKOWIAK HOME
BEAVER ISLAND, MICHIGAN

RICHARD GILLESPIE
R. GILLESPIE ENTERPRISES
CONTRACTOR
BEAVER ISLAND, MICHIGAN

PROJECT 0108
PLAN DATE
ORIGINAL: 2 OCT 2001

NOTES:



SCALE: 3/16" = 1'-0"

A7



SIDE ELEVATION

NORTH SIDE FAÇADE

SCALE: 3/16" = 1'-0"

WINDOW SCHEDULE

A	SEE DETAIL DWG	FIXED
B	SEE DETAIL DWG	FIXED
C	SEE DETAIL DWG	FIXED
D	42W 53 H	DOUBLE-HUNG
E	SEE DETAIL DWG	FIXED
F	72W 53 H	CASEMENT
H	45W 41H	SLIDING
I	54W 40H	SLIDING
J	54W 42H	CASEMENT
K	40W 36H	SLIDER
L	33W 60H	FIXED
M	33W 60H	CASEMENT
N	36W 60H	FIXED
O	30W 42H	FIXED
P	34W 28H	CASEMENT
Q	22W 38H	SKYLIGHT RS2138



DETAIL

MIKE AND GAY
FRANCKOWIAK HOME
BEAVER ISLAND, MICHIGAN


RICHARD GILLESPIE
R. GILLESPIE ENTERPRISES
CONTRACTOR
BEAVER ISLAND, MICHIGAN

PROJECT 0120
PLAN DATE
ORIGINAL: 2 OCT 2001


NOTES:

0 3" 6" 1' 2' 3'
SCALE: 1/2" = 1'-0"

A8

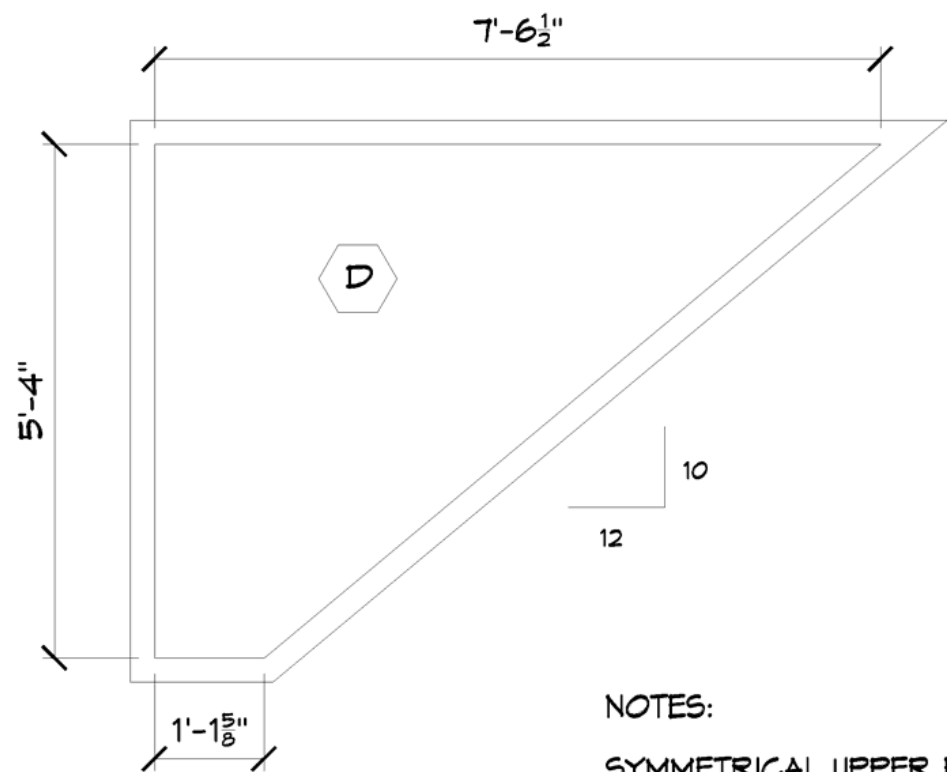


NOTES:
SYMMETRICAL UPPER FRONT WINDOWS

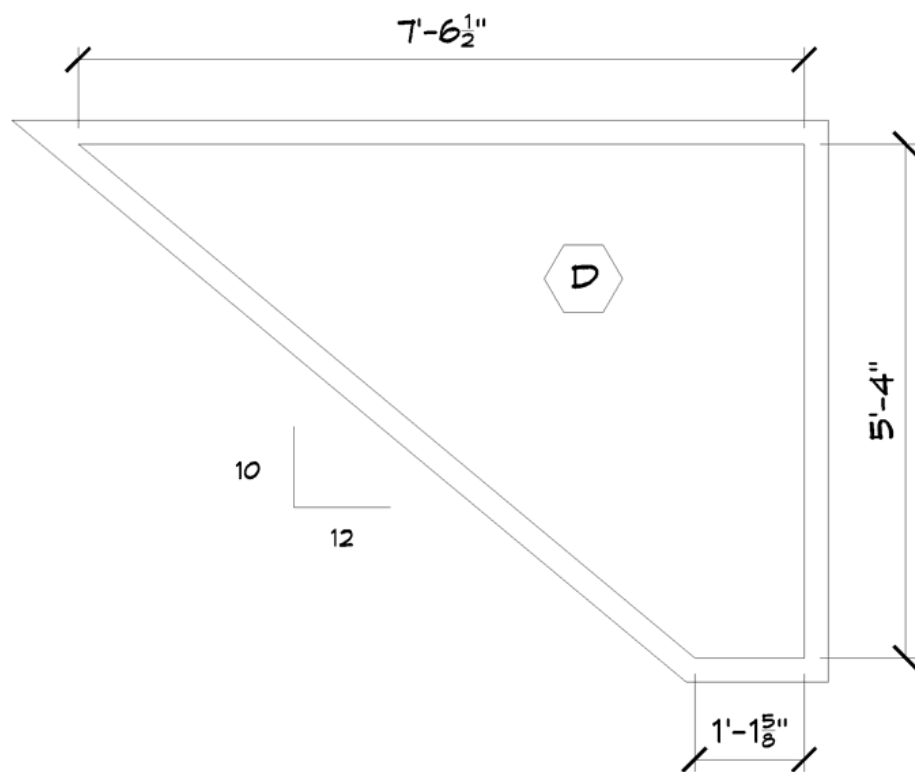

UPPER WINDOW DETAIL

SCALE: 1/2" = 1'-0"

 



DETAIL

MIKE AND GAY
FRANCKOWIAK HOME
BEAVER ISLAND, MICHIGAN


RICHARD GILLESPIE
R. GILLESPIE ENTERPRISES
CONTRACTOR
BEAVER ISLAND, MICHIGAN

PROJECT 0120
PLAN DATE
ORIGINAL: 2 OCT 2001

NOTES:


0 3' 6" 1' 2' 3'
SCALE: 1/2" = 1'-0"

A9

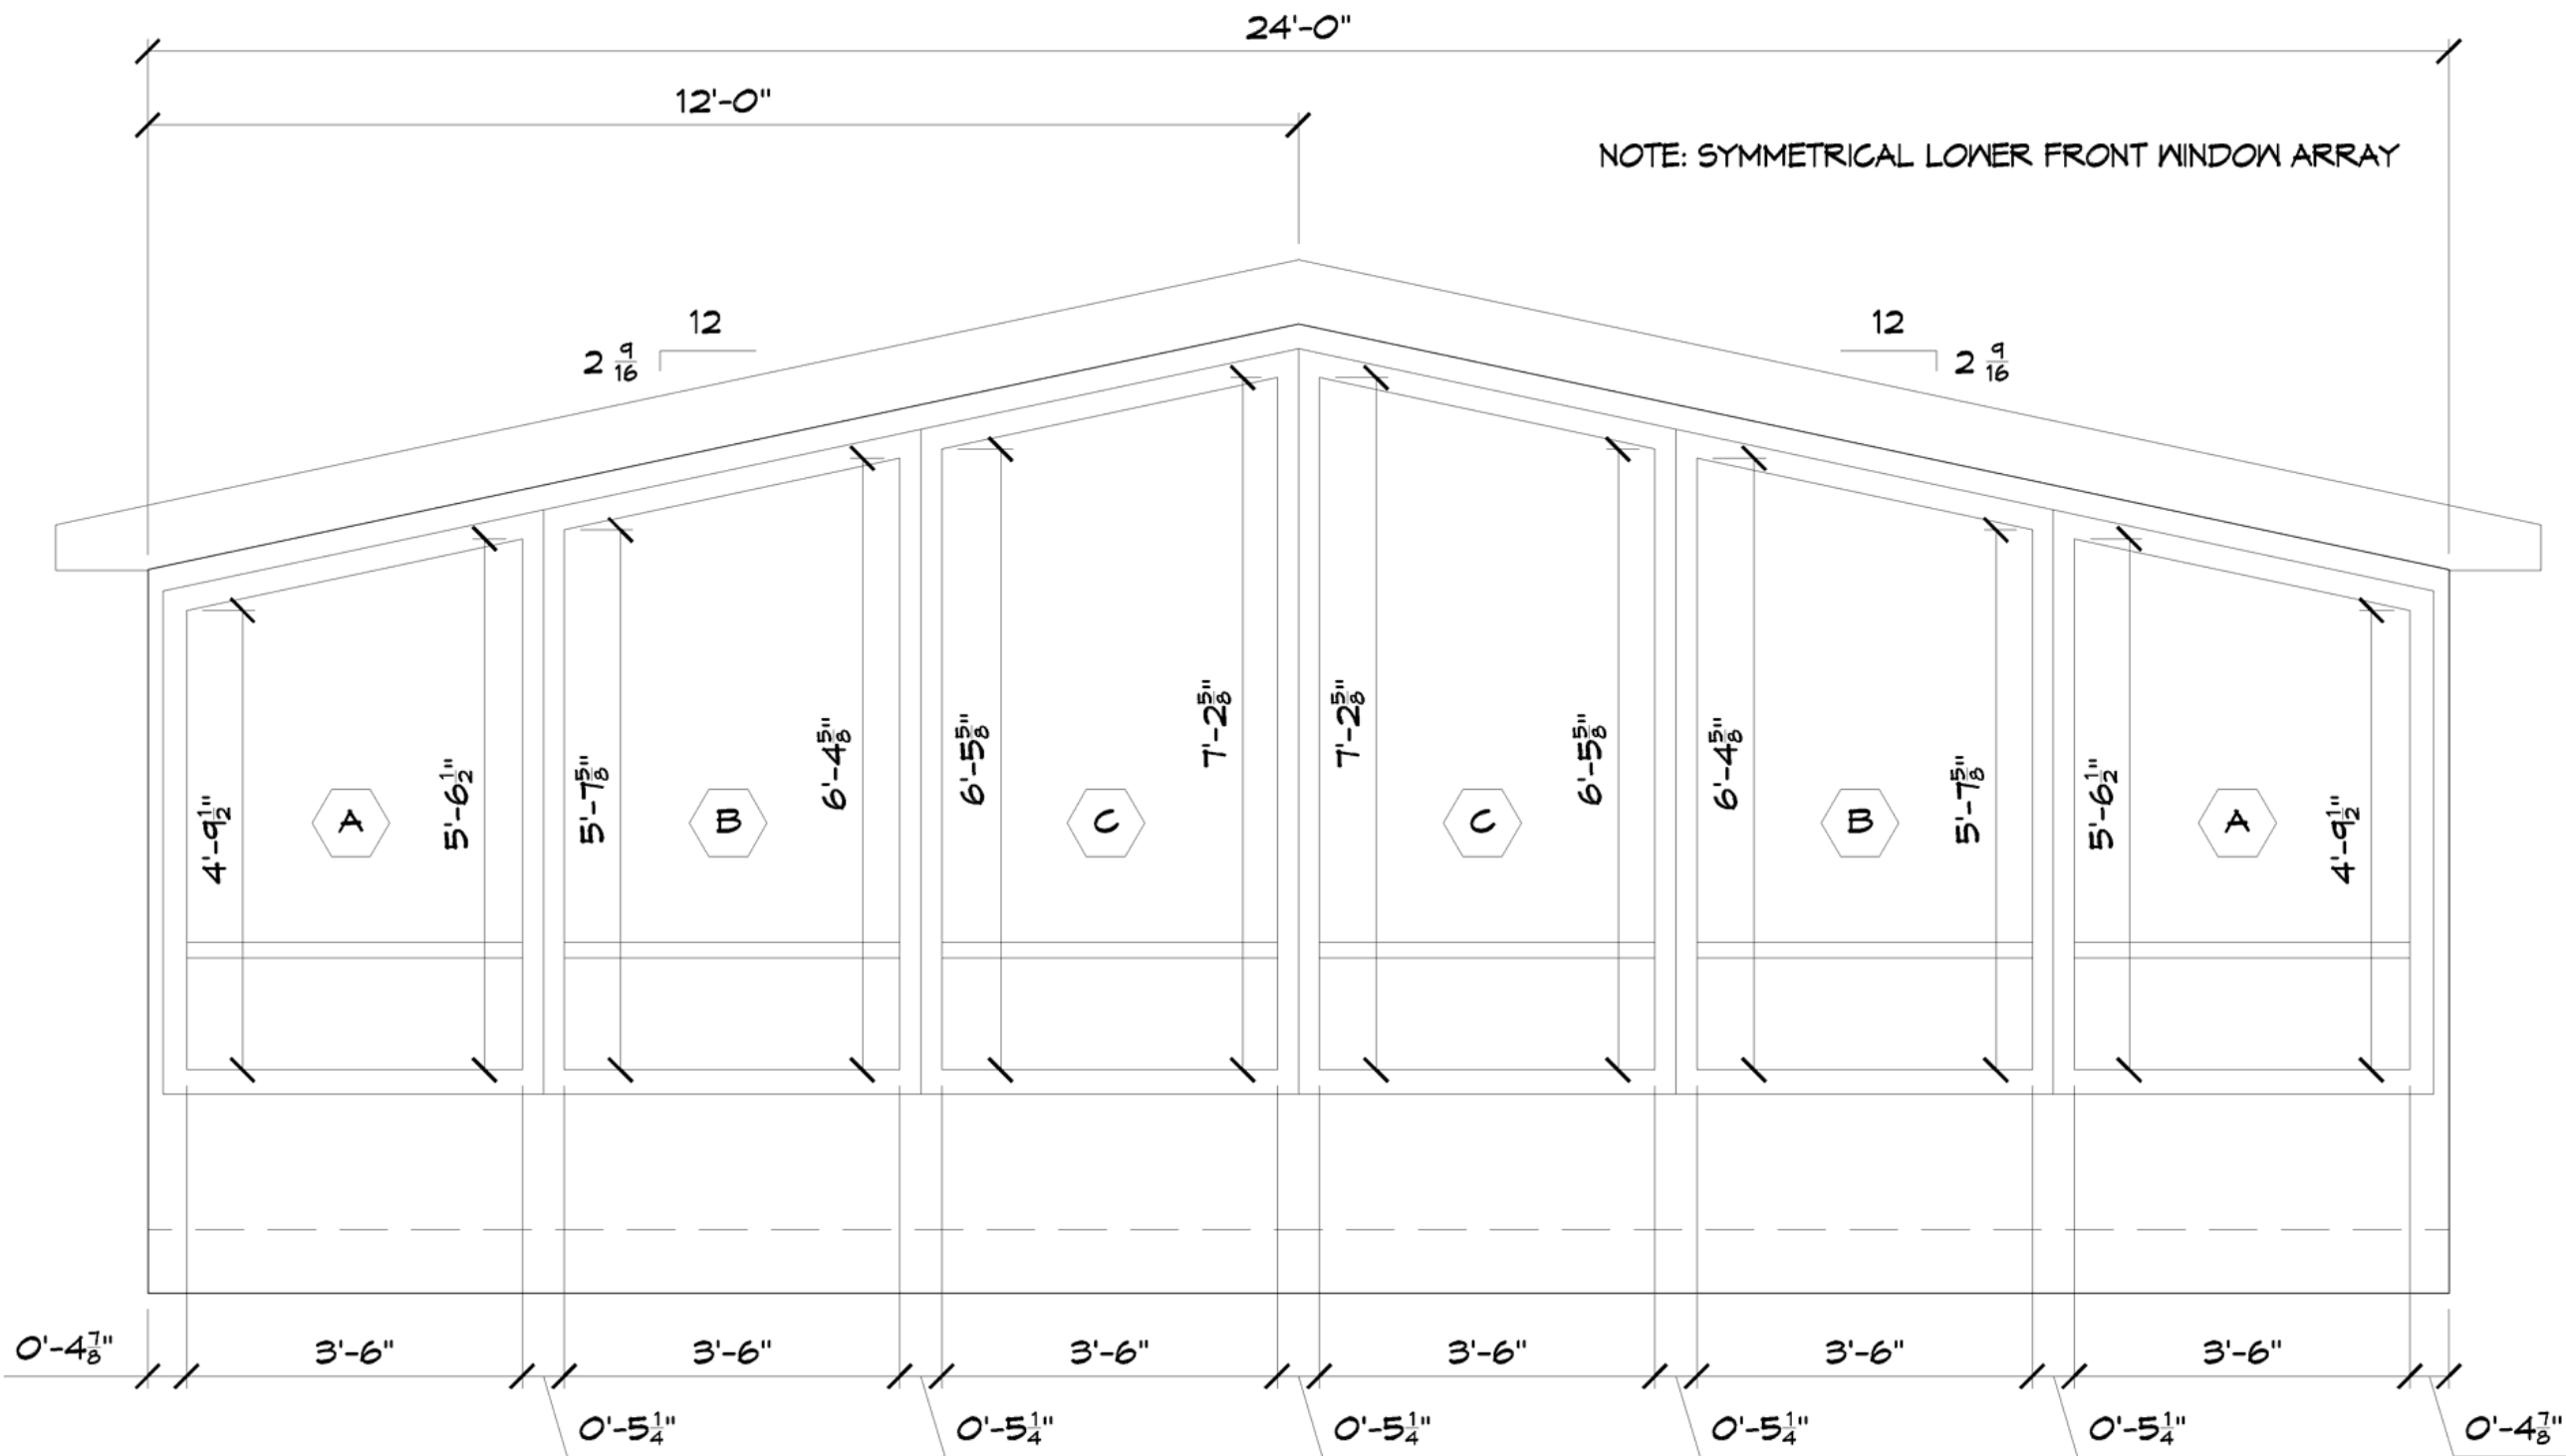

LOWER WINDOW DETAIL

SCALE: 1/2" = 1'-0"

 



NOTES

MIKE AND GAY
FRANCKOWIAK HOME
BEAVER ISLAND, MICHIGAN

RICHARD GILLESPIE
R. GILLESPIE ENTERPRISES
CONTRACTOR
BEAVER ISLAND, MICHIGAN

PROJECT 0120
PLAN DATE
ORIGINAL: 2 OCT 2001

NOTES:

PDF File Notes:

Drawing Last Updated Nov 8, 2001

For 24 x 36 Drawings at 1/4" = 1'-0" see
<http://beaverislandrealty.com/dunegood/pdf/11-08-24x36.pdf>

Archived Drawings are located at
<http://beaverislandrealty.com/dunegood/>

Rich Gillespie
26205 Main Street
Beaver Island, MI 49782
Phone: (231) 448-2577
Fax: (231) 448-2840
Gillespie@beaverislandrealty.com

File: 11-08-11x17.pdf
Updated 11/08/2001

A10